


Sample Floor Plan 1

The initial drawing was drawn by the Project Architect

Later revisions show my involvement throughout construction phase of the project using AutoCAD.

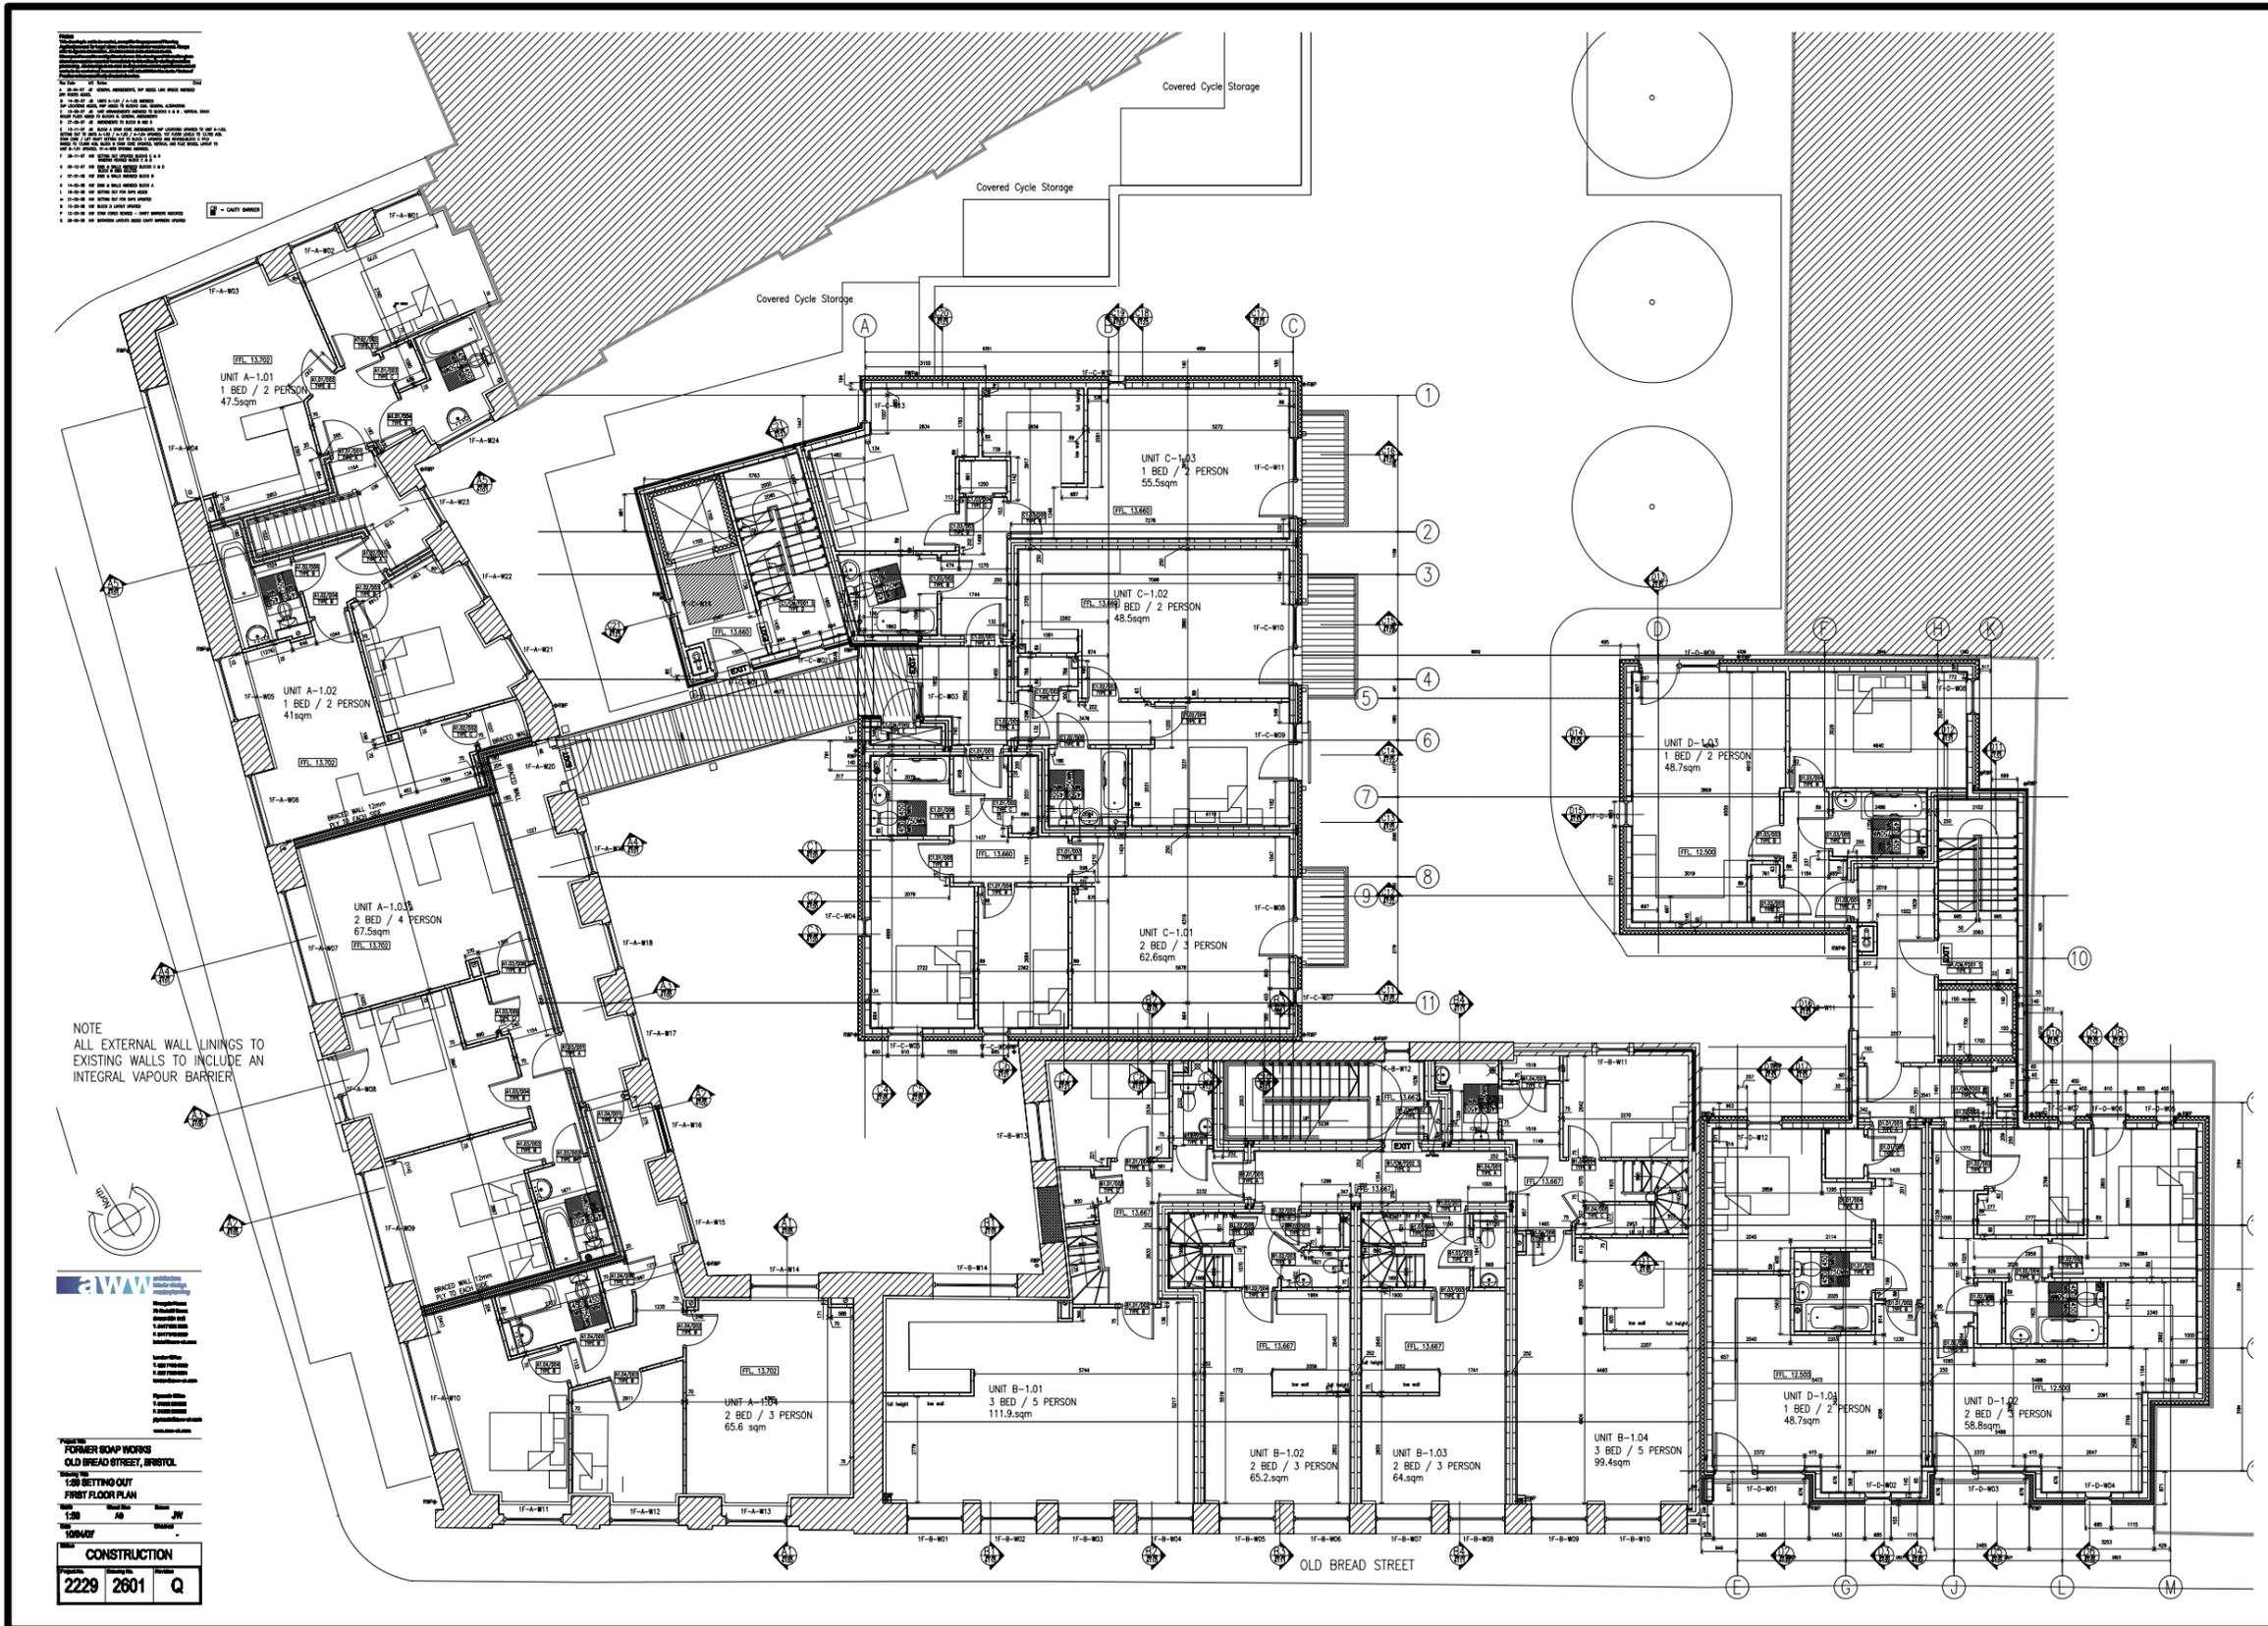


Sample Floor Plan 2

This project came to us from another architect's concept design

The drawing demonstrates detail coordination & the use of basic automated scheduling using AutoCAD

window/external door schedule						
Window number	Style	Cleaning Strategy	Height	Width	Remarks	Quantity
FI/W001	2506-11	tilt/turn from inside flat	2110	1050		1
FI/W002	2506-01	from terrace/balcony	2110	3300		1
FI/W003	2506-08a	pod & pole from balcony	2110	2900		1
FI/W004	2506-04	tilt/turn from inside flat	2110	995		1
FI/W005	2506-05	tilt/turn from inside flat	1100	995		1
FI/W006	2506-05	tilt/turn from inside flat	1100	995		1
FI/W007	2506-04	tilt/turn from inside flat	2110	995		1
FI/W008	2506-08b	from terrace/balcony	2110	2900		1
FI/W009	2506-01	from terrace/balcony	2110	3300		1
FI/W010	2506-01a	from terrace/balcony	2110	3300		1
FI/W011	2506-08a	from terrace/balcony	2110	2900		1
FI/W012	2506-05p	tilt/turn from inside flat	1100	995		1
FI/W013	2506-04	tilt/turn from inside flat	2110	995		1
FI/W014	2506-04	tilt/turn from inside flat	2110	995		1
FI/W015	2506-05	tilt/turn from inside flat	1100	995		1
FI/W016	2506-05	tilt/turn from inside flat	1100	995		1
FI/W017	2506-03	reach & wash from GF private terrace below	2110	2715		1
FI/W018	2506-09	from terrace/balcony	2110	860		1
FI/W019	2506-02	from terrace/balcony	2110	4700		1
						19

Room Area Schedule			
Room Location	Name	Base Area	Room Perimeter (gross m)
F.03	BATHROOM	4.39	8.6
F.03	BEDROOM 1	10.44	15.09
F.03	BEDROOM 2	11.47	15.72
F.03	CUPBOARD	.99	4
F.03	ENSUITE	2.99	7.34
F.03	HALLWAY	7.54	15.29
F.03	LIVING-KITCHEN	30.46	25.33
F.04	BATHROOM	4.53	8.76
F.04	BEDROOM 1	15.88	18.71
F.04	BEDROOM 2	11.73	14.38
F.04	CUPBOARD	1.01	4.03
F.04	ENSUITE	2.99	7.34
F.04	HALLWAY	10.11	18.5
F.04	LIVING - KITCHEN	27.37	21.06
F.05	BATHROOM	4.39	8.6
F.05	BEDROOM 1	14.7	16.64
F.05	BEDROOM 2	10.24	13.17
F.05	BEDROOM 3	10.97	14.4
F.05	CUPBOARD	1	4.01
F.05	ENSUITE	3.04	6.98
F.05	HALLWAY	10.86	20.33
F.05	LIVING-KITCHEN	30.33	25.59
F.06	BATHROOM	4.39	8.6
F.06	BEDROOM 1	13.01	17.33
F.06	BEDROOM 2	9.25	12.95
F.06	BEDROOM 3	12.63	14.8
F.06	CUPBOARD	.94	4
F.06	ENSUITE	2.92	7.23
F.06	HALLWAY	9.79	18.74
F.06	LIVING-KITCHEN	31.54	25.72

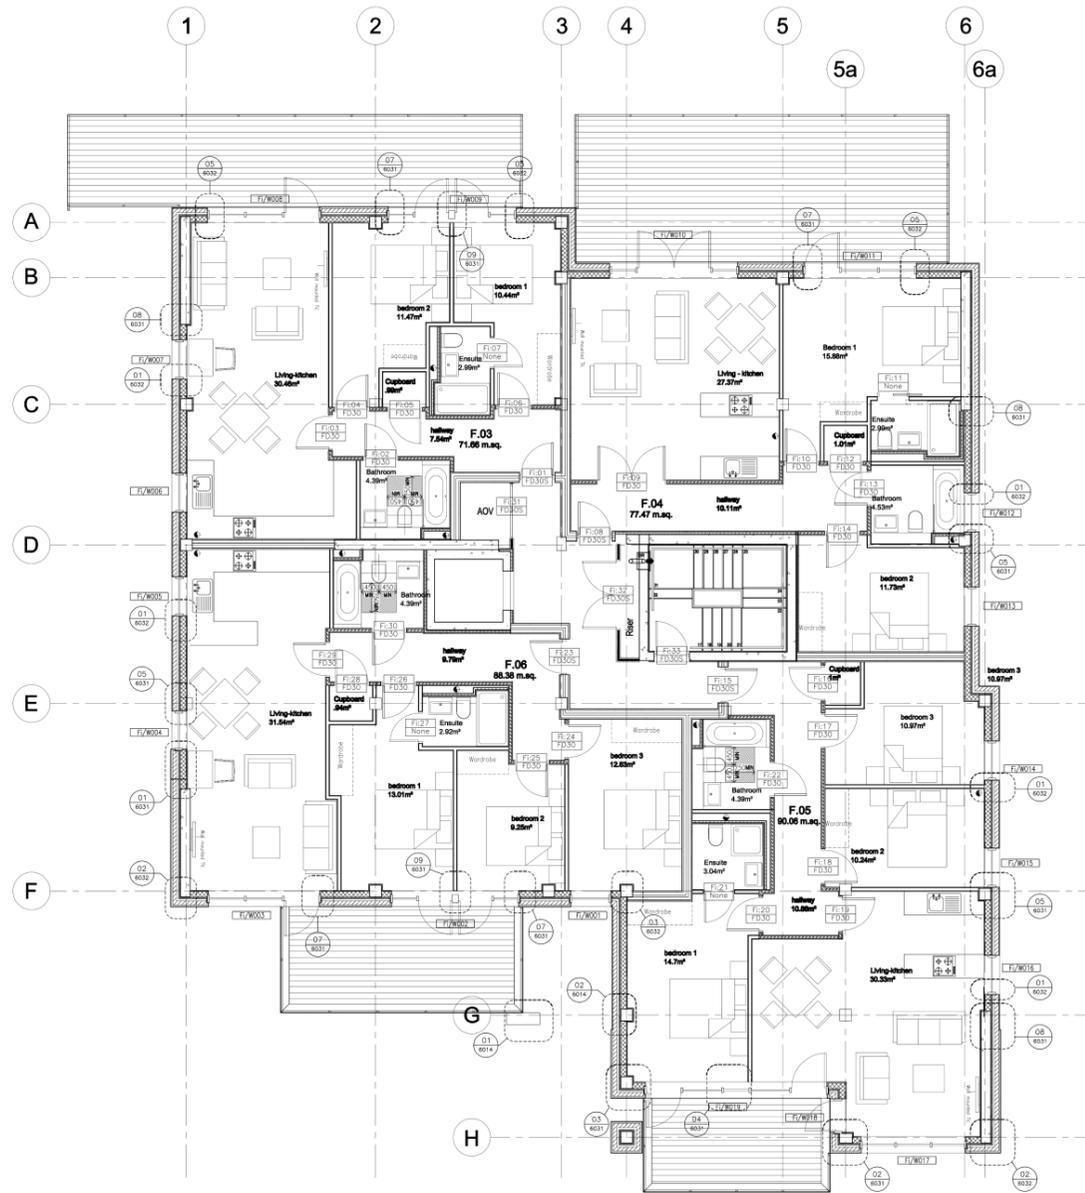

Notes

Detail references

To locate section detail information refer to reference symbol.

Section no. Drawing number containing section.

To see detail information of hatched area refer to following reference symbol.

Detail no. Drawing number containing detail.

Wall type key

Read in conjunction with AWW drawing no. 2506-001

- Rendered blockwork cavity wall.
- Stone cladding on blockwork cavity wall.
- Insulated render on masonry frame. Lower curtain walling & 4th floor (bedroom).
- Reinforced concrete wall indicating independent living. NOTE: external walls will have insulation (not yet indicated on plans).
- Metal stud framed party wall.
- Acoustic & fire rated metal stud partition.
- Metal stud partition (non fire rated).
- Blockwork cavity wall.
- 60min fire rated stuffed - acoustic performance 10c.
- 60min fire rated stuffed.

SVP LOCATIONS ARE INDICATIVE AND ARE SUBJECT TO DETAIL M&E ENGINEER'S DESIGN.

aww architecture
Interior Design
Interior Architecture

Principal
10 Headland Road
Newquay PL4 8LS
01752 822222
01752 822222
www.aww.co.uk

London Office
100 Old Street
London EC1A 1RU
020 7553 1000
020 7553 1000
www.aww.co.uk

Plymouth Office
100 Old Street
Plymouth PL4 8LS
01752 822222
01752 822222
www.aww.co.uk


Project No. AC206
Address 20 Headland Road, Newquay
Drawing No. First Floor Setting Out Plan
Scale 1:50
Sheet No. AD
Date 28th July 08
Drawn IKW
Checked AB
Status Preliminary
Project No. 2506
Drawing No. 2202
Revision E

Sample 1:10 Detail

Eaves detail showing how existing listed building structure interfaces with new work.

Done using AutoCAD.

ISSUED FOR CONSTRUCTION
 Rev Date: 08-02-08
 Init: IKW
 Notes: NEW ISSUED FOR CONSTRUCTION
 Chkd: -

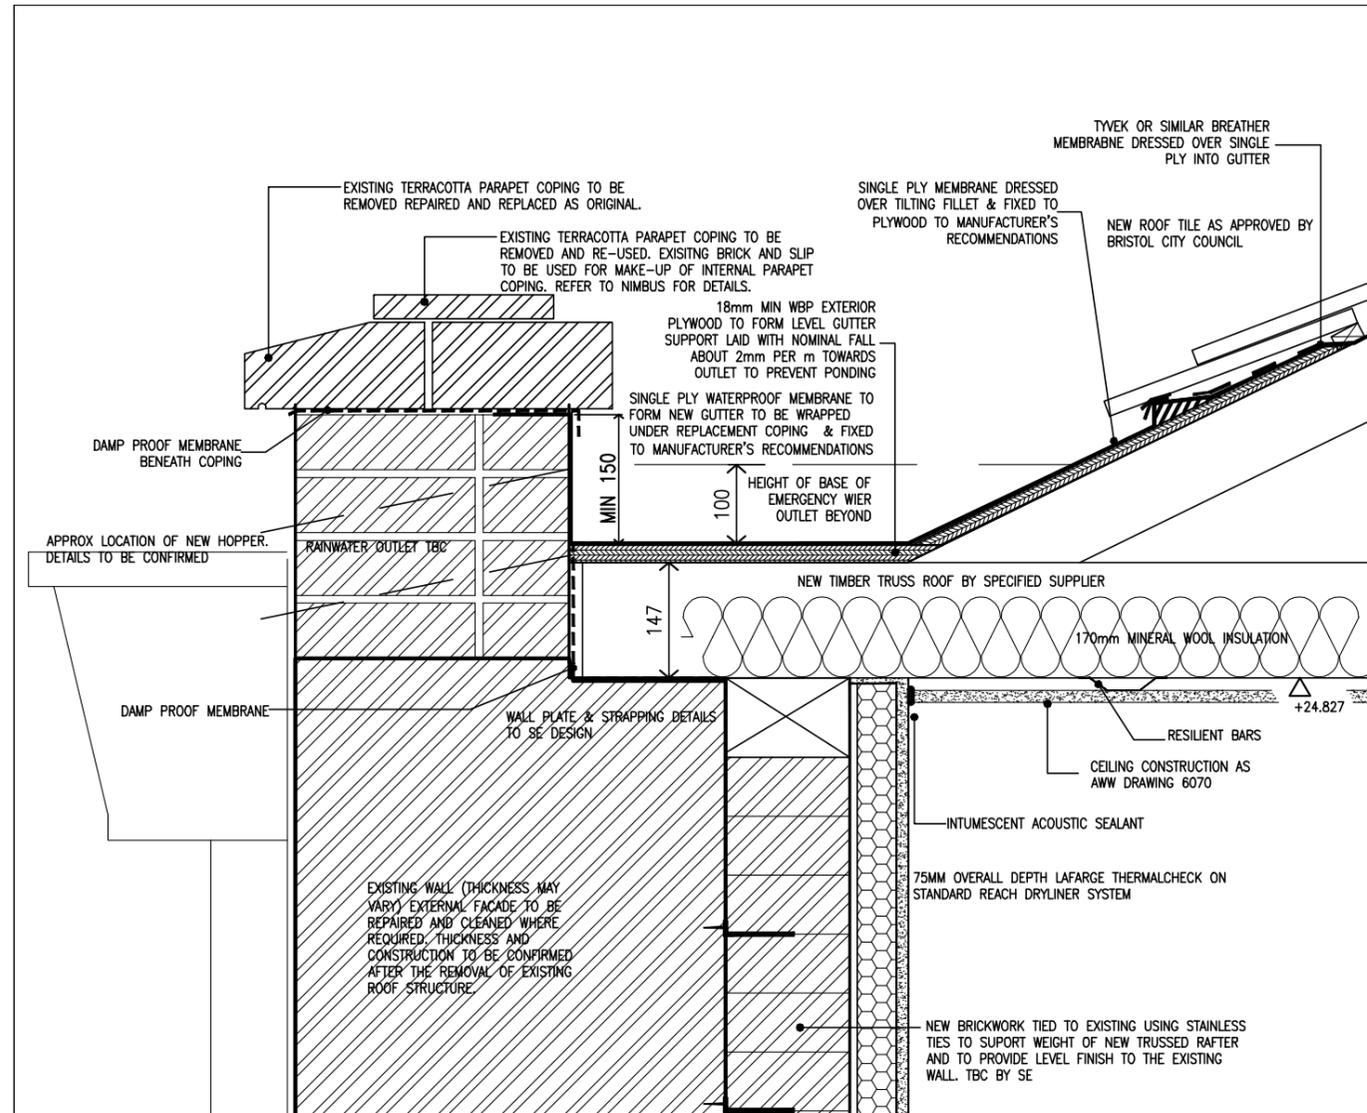

aww architects
 interior
 masterplanning

Wantage House
 70 Princes Street
 Bristol BS1 6LE
 T. 0117 929 0000
 F. 0117 929 0000
 info@aww-uk.com

London Office
 T. 020 749 0000
 F. 020 749 0001
 london@aww-uk.com

Plymouth Office
 T. 01752 894002
 F. 01752 894002
 plymouth@aww-uk.com
 www.aww-uk.com

Project Title
**Former Soapworks
 Old Bread St. Bristol**

Drawing Title
Block A - Typical Parapet Section Detail


Scale: 1:10
 Sheet Size: A4
 Drawn: IKW
 Date: 14-12-07
 Checked: -

Block
CONSTRUCTION


Sample 1:5 Detail

Example junction detail roof/wall.

Done using AutoCAD.

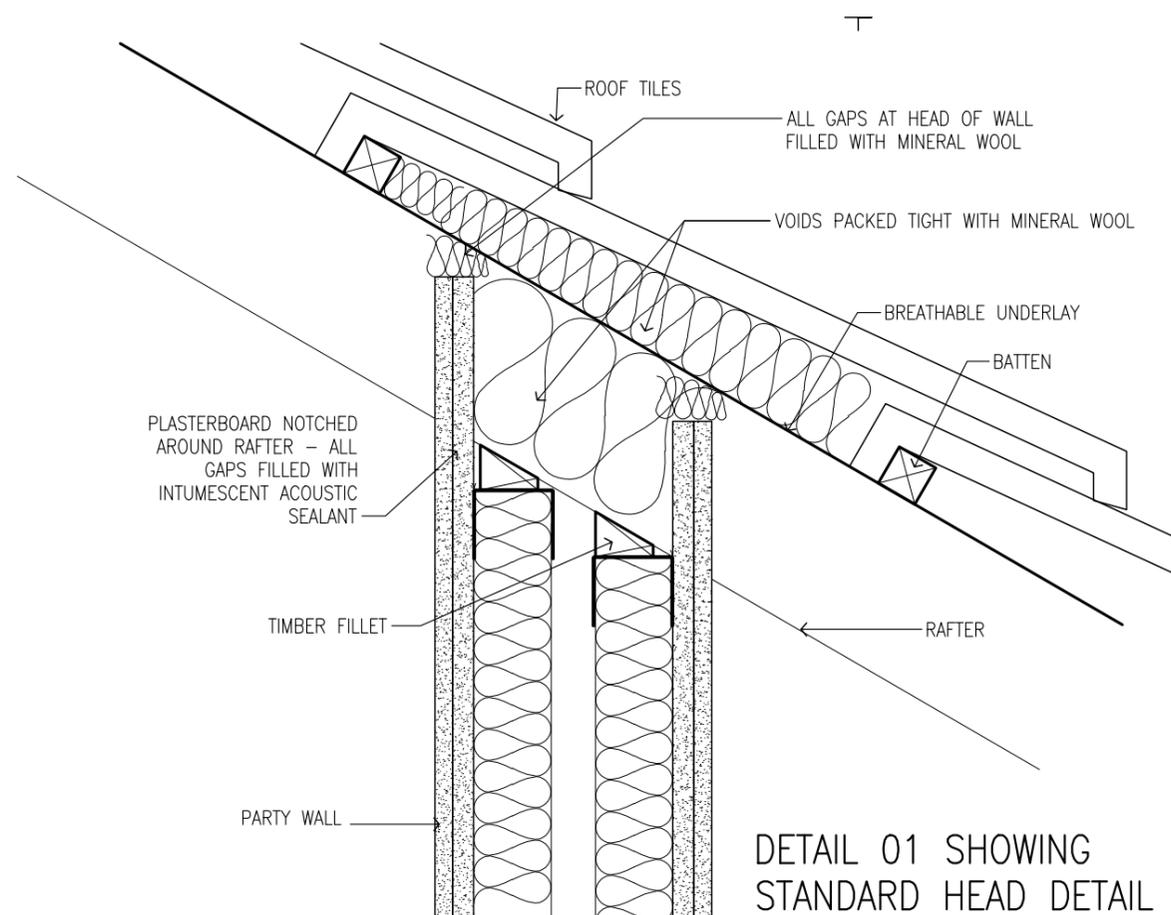

DETAIL 01 SHOWING STANDARD HEAD DETAIL

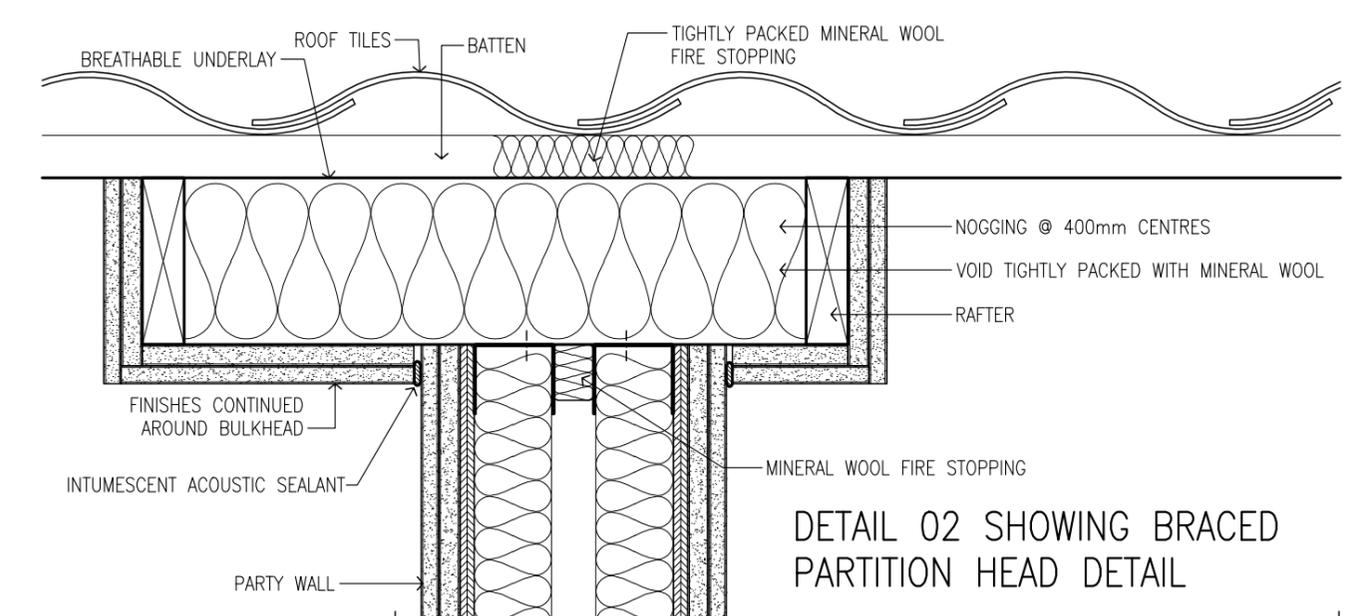

DETAIL 02 SHOWING BRACED PARTITION HEAD DETAIL

Notes
 This drawing may be used for the purposes of Planning Applications, Land Registry and for Legal plans where the scale bar is used, and where it verifies that the drawing is an original or an accurate copy. It may not be scaled for construction purposes.
 Always refer to figured dimensions. All dimensions are to be checked on site. Discrepancies and/or ambiguities between this drawing and information given elsewhere must be reported immediately to the office for clarification before proceeding. All drawings are to be read in conjunction with the specification and all works to be carried out in accordance with latest British Standards / Codes of Practice.
 Rev Date: Inl. Notes: Chkd
 A 04-06-08 IKW REVISED DETAIL 01 STATUS CONSTRUCTION

awww architecture
 interior design
 masterplanning

Birmingham Office
 70 Redcliff Street
 Bristol BS1 6LS
 T. 0117 922 2285
 F. 0117 942 0889
 bristol@www-uk.com

London Office
 T. 020 7160 0000
 F. 020 7160 0001
 london@www-uk.com

Plymouth Office
 T. 01782 201282
 F. 01782 201282
 london@www-uk.com
 www.www-uk.com

Project Title
 Former Soapworks
 Old Bread St. Bristol


Drawing Title
 Fire Stopping Block A Party Wall Head

Scale 1:5	Sheet Size A3	Drawn IKW
Date 19-05-08	Checked JW	
Status Construction		
Project No. 2229	Drawing No. 6071	Revision A

Sample 1:5 Detail 2

Example internal junction detail wall/floor.

Done using AutoCAD.

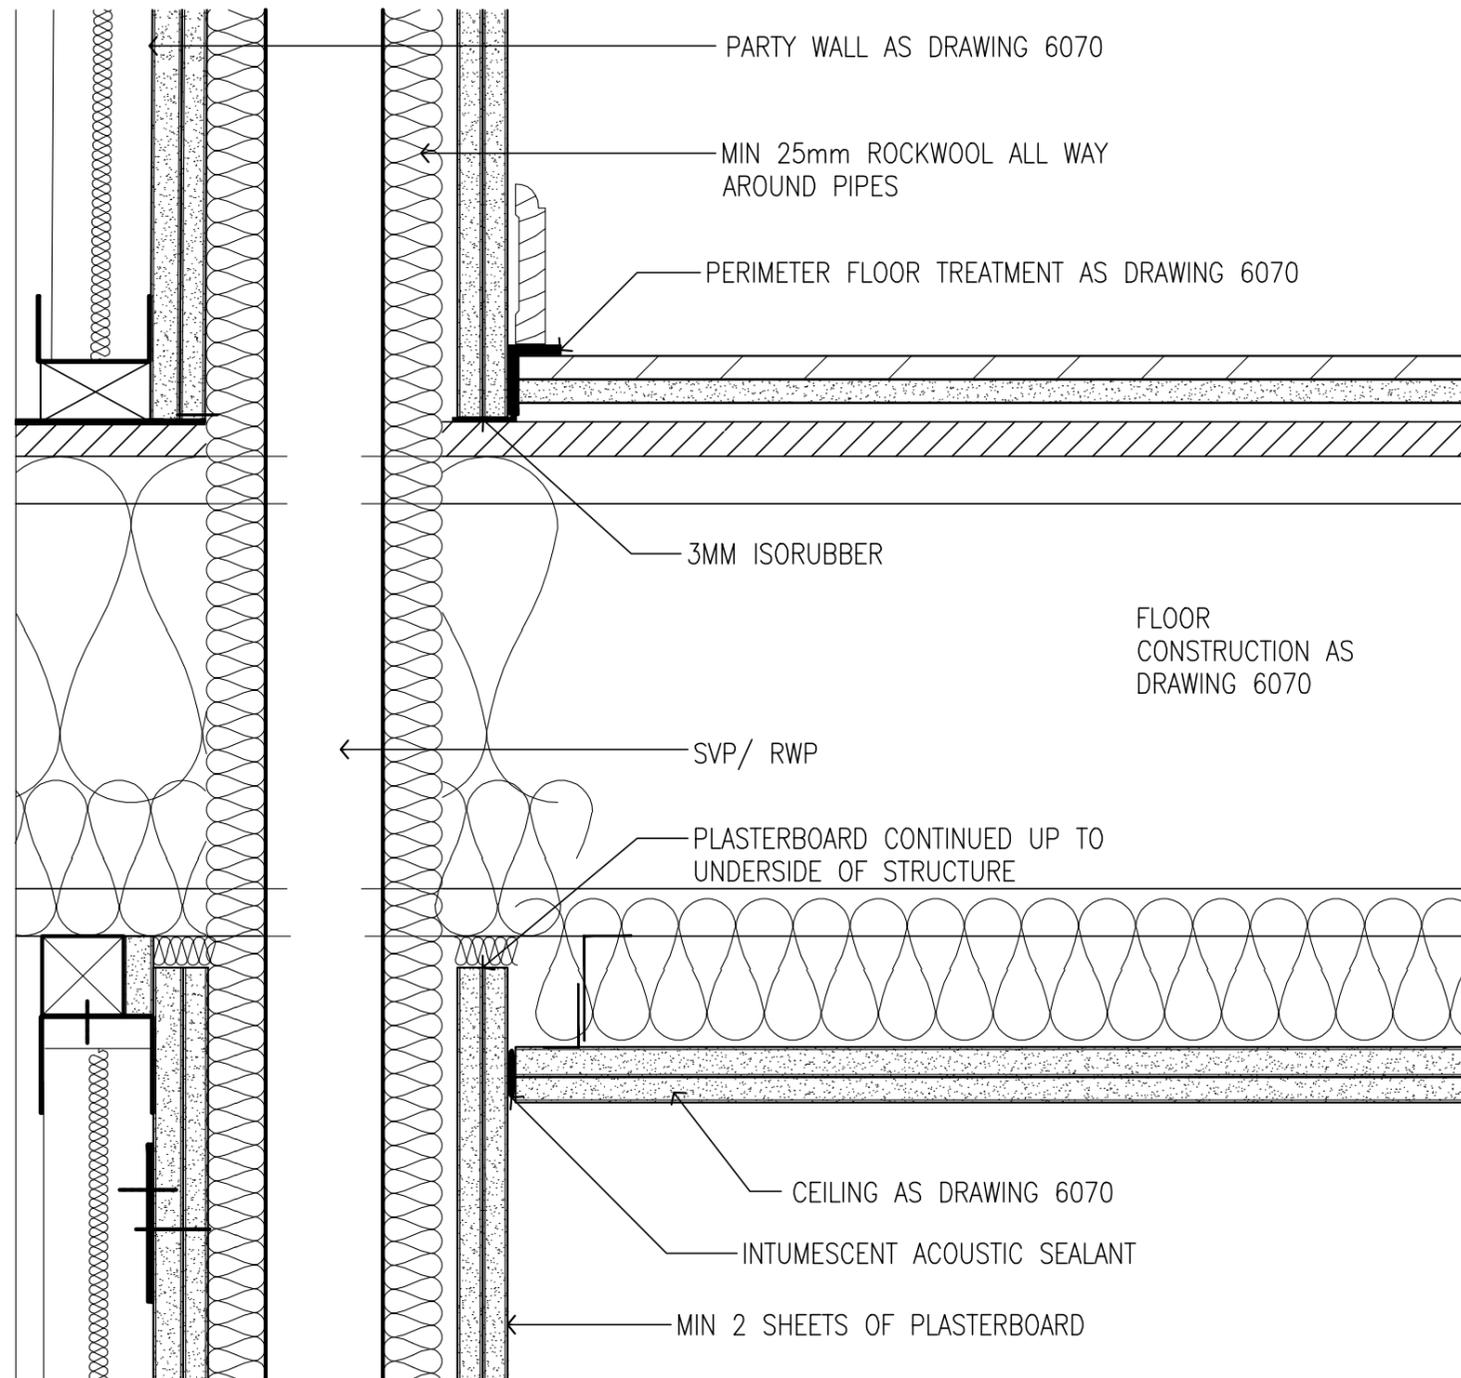

REVISIONS TO BE MADE TO THIS DRAWING / LISTED IN FUTURE REVISED EDITIONS OF THIS DRAWING
 Rev Date Init Notes Chkd



Head Office
 70 Rediff Street
 Bristol BS1 6LS
 T. 0117 628 2222
 F. 0117 642 0222
 info@aww-uk.com

London Office
 T. 020 7480 0222
 F. 020 7480 0224
 london@aww-uk.com

Plymouth Office
 T. 01752 224222
 F. 01752 224222
 plymouth@aww-uk.com
 www.aww-uk.com

Project Title
**Former Soapworks
 Old Bread St. Bristol**

Drawing Title
VERTICAL SVP - RWP SECTION

Scale	Sheet Size	Drawn
1:5	A4	IKW
Date	Checked	
22-04-08	JW	


CONSTRUCTION

Sample 1:10 Multiple Detail Sheet

Example showing details referenced in other construction drawings

Initially drawn by Project Architect but revised by me as the project progressed.

Done using AutoCAD.

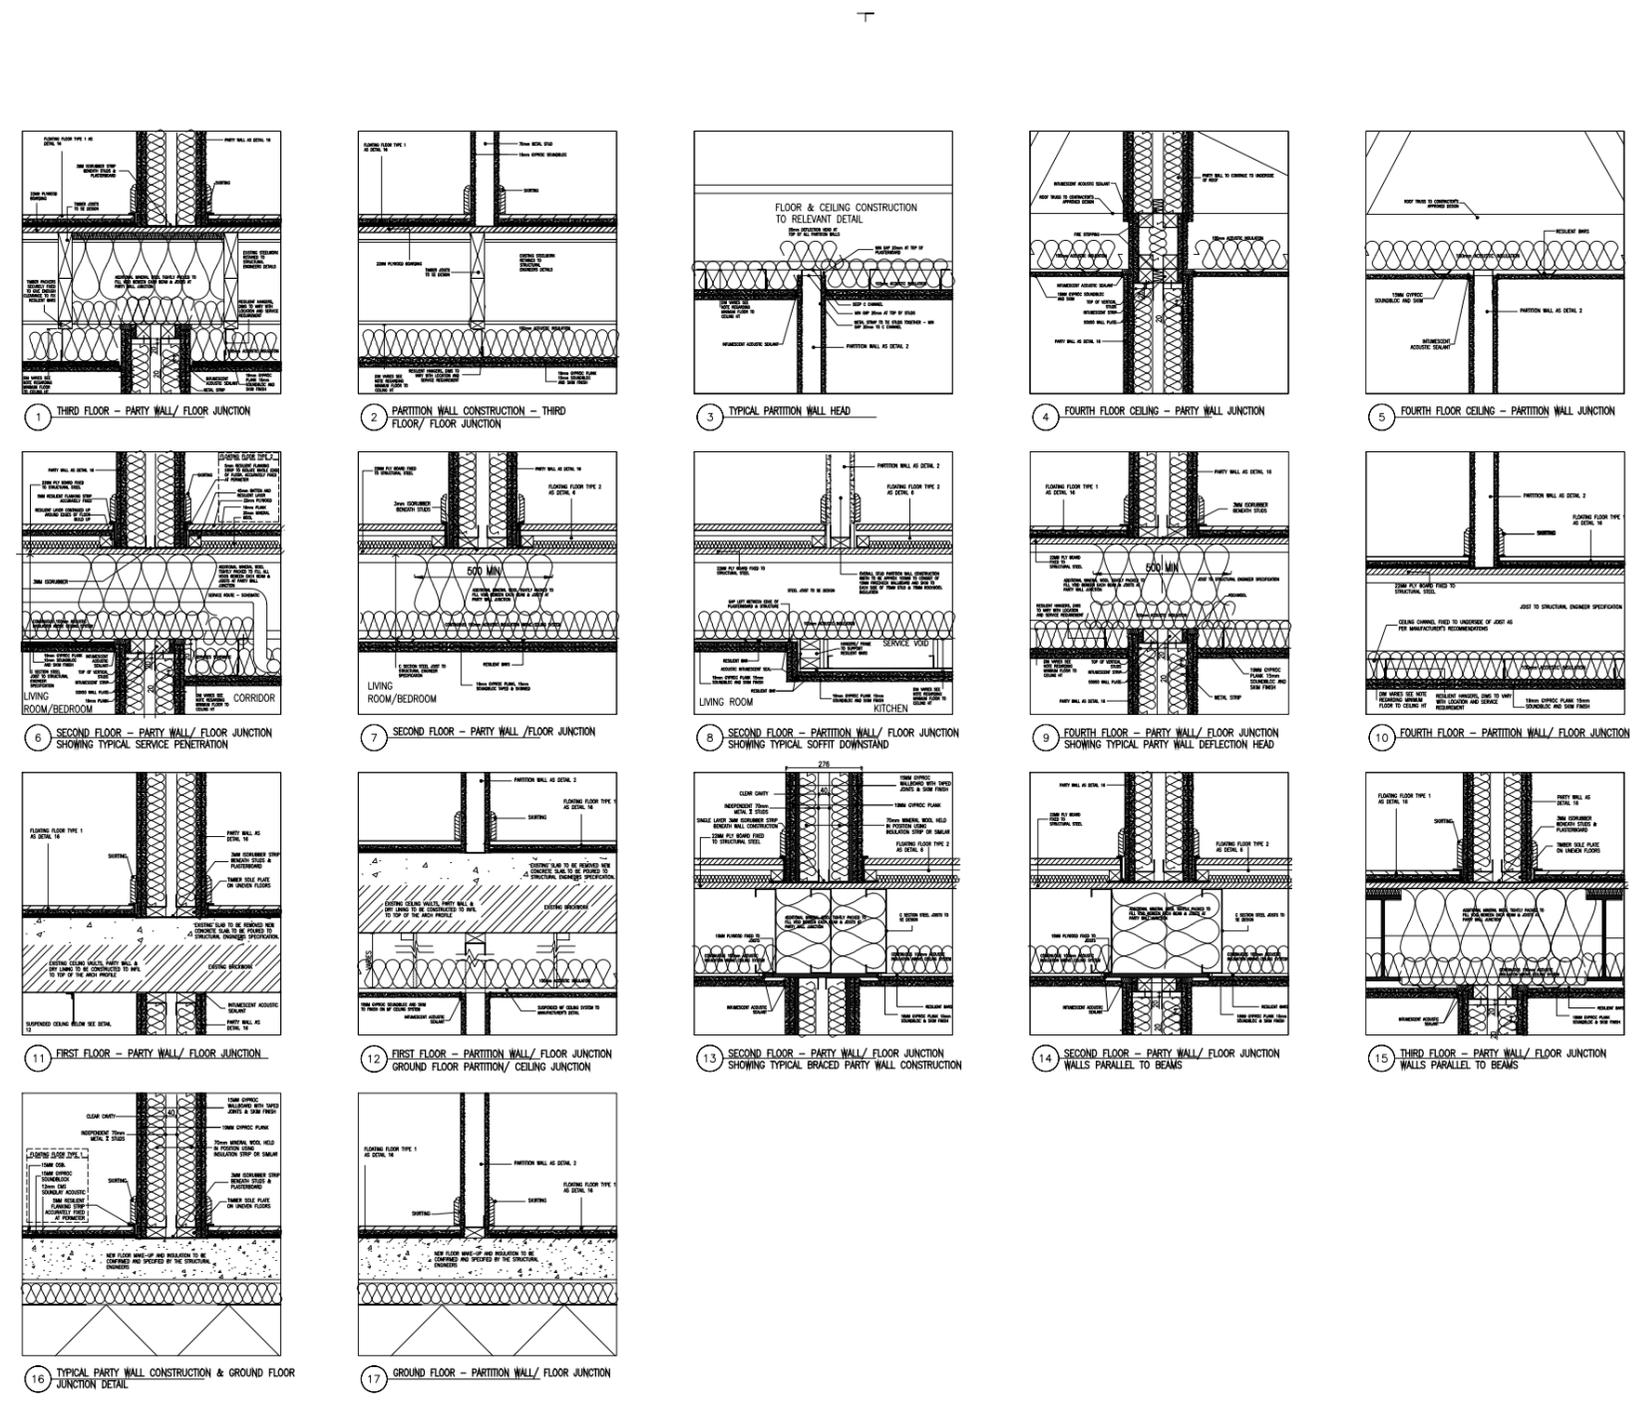

Notes

1. All drawings are to be used in conjunction with the project's specifications and the relevant building codes. 

Rev.	Date	Description
1	11-11-07	REV. SPECIFIED TO PARTY WALL DETAIL
2	11-11-07	REV. RESILIENT STRIP ADDED TO PARTY WALL DETAIL
3	08-11-07	REV. DETAIL REVISED TO SHOW CONCRETE PARTITION WALL DETAIL
4	11-01-08	REV. DETAIL REVISED TO SHOW CONCRETE PARTITION WALL DETAIL

NOTES

CEILING HT.
 ALL LIVING ROOMS & BEDROOMS TO HAVE AS MUCH HEADROOM AS POSSIBLE; CORRIDORS, BATHROOMS & KITCHENS MAY HAVE A REDUCED HEIGHT TO ALLOW FOR SERVICES - ABSOLUTE MINIMUM FLOOR TO CEILING HEIGHT IN ALL AREAS TO BE 2315 INCLUDING ALL FINISHES & FLOOR COVERINGS

aww architecture
 interior design
 manufacturing

Highgate House
 70 Highgate House
 Bristol BS1 6LS
 T. 0117 939 888
 F. 0117 939 889
 info@aww-td.com

Luton Office
 T. 01525 710000
 F. 01525 710001
 london@aww-td.com

Plymouth Office
 T. 01752 50000
 F. 01752 50000
 plymouth@aww-td.com

www.aww-td.com

Project Title
**FORMER SOAP WORKS
 OLD BREAD STREET - BRISTOL**

Drawing Title
**BLOCK A
 INTERNAL WALL DETAILS**

Scale
 1:10

Date
 08/10/07

Revision
PRELIMINARY

Project No. 2229	Drawing No. 6070	Revision D
----------------------------	----------------------------	----------------------